


SAMPLE SITE PLAN

A well prepared Site Plan is the most important document in your project submittal materials. All agencies review the site plan and offer comments on your project accordingly. Site Plans must be clearly legible and reproducible. A complete and accurate Site Plan will assist in the processing time of your permit and reduce the likelihood that you will receive a letter of

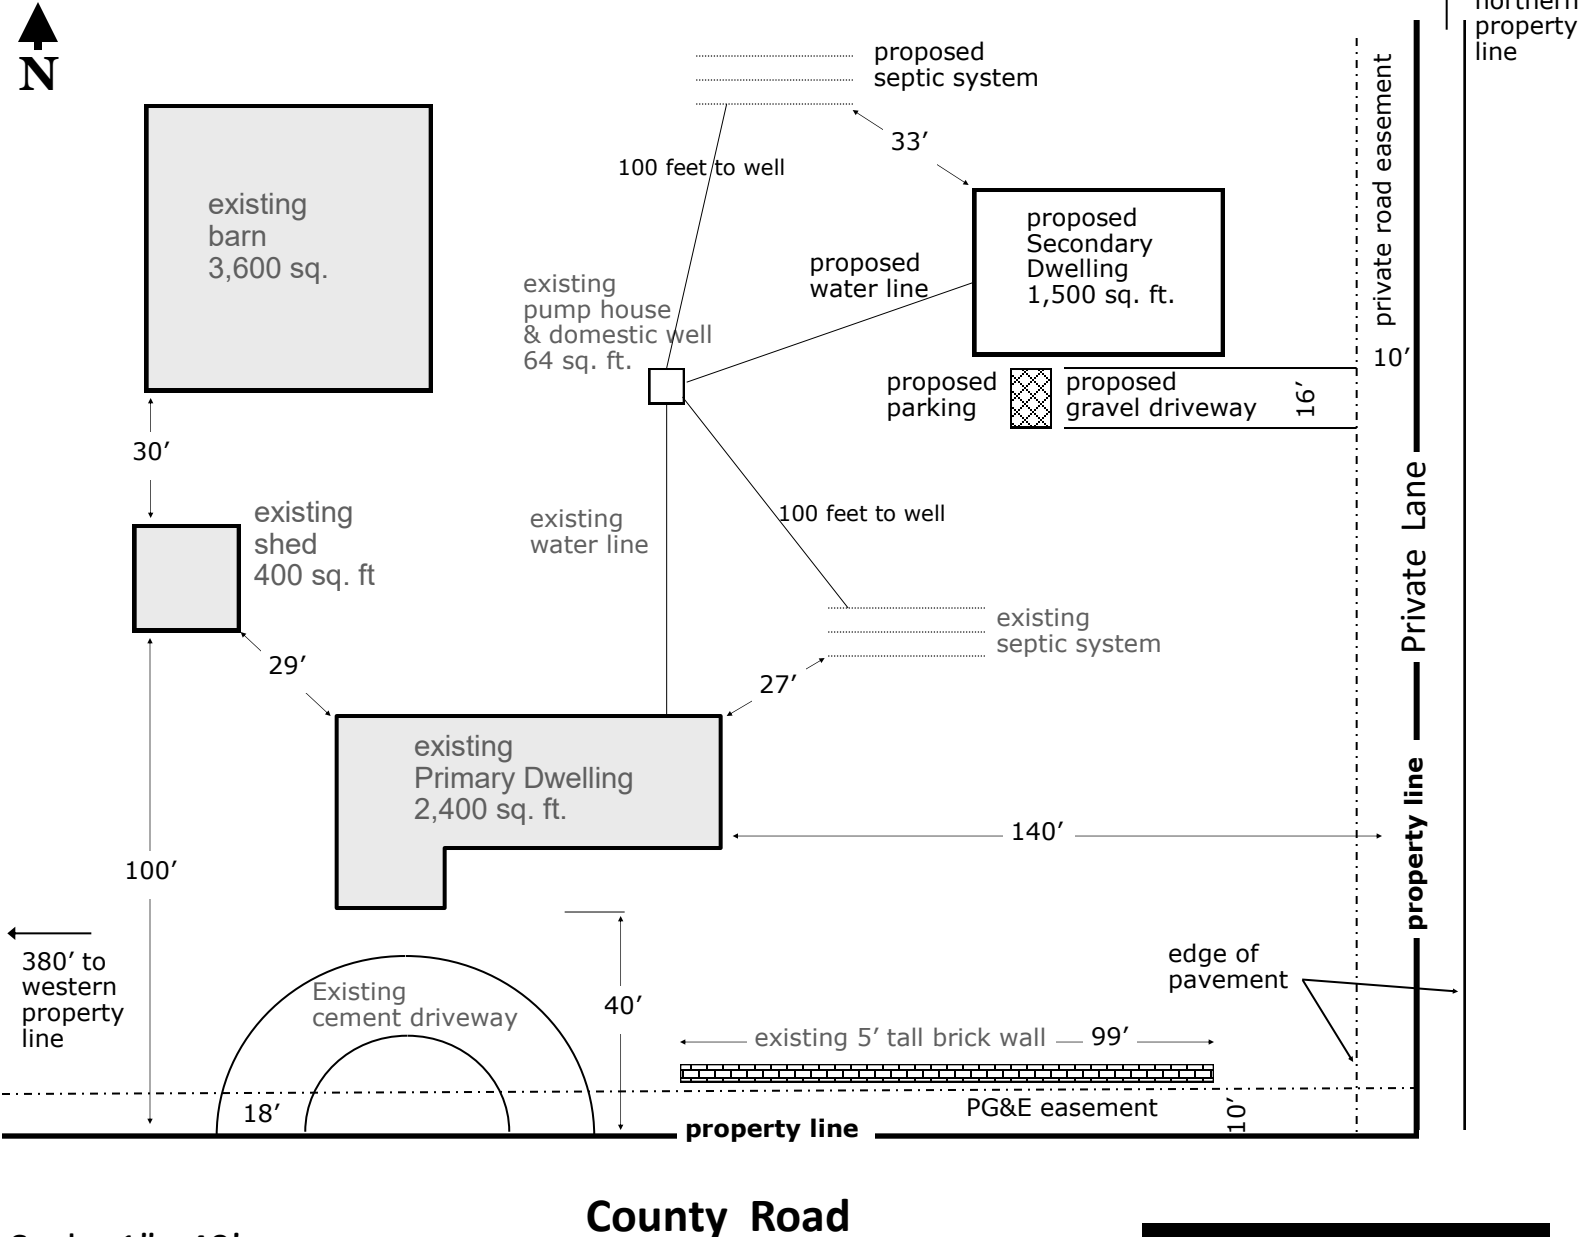


Scale 1" = 40'

County Road

DETAIL PLAN

SITE PLAN

Show the entire property with the parcel boundaries. Delineate the detail area and show all existing and proposed structures not contained with the detail area. May be a separate sheet.

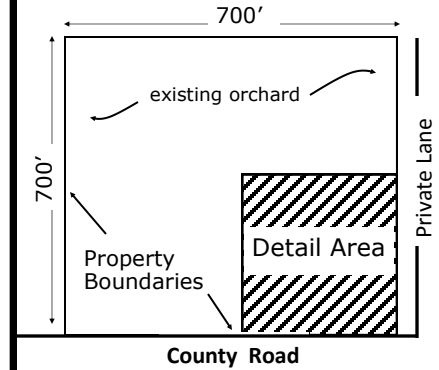

Scale 1" = 400'

Additional Info

Owner:

Applicant:

Site Address:

APN:

Parcel Size:

Date: