


TYPICAL PATIO COVER CONSTRUCTION

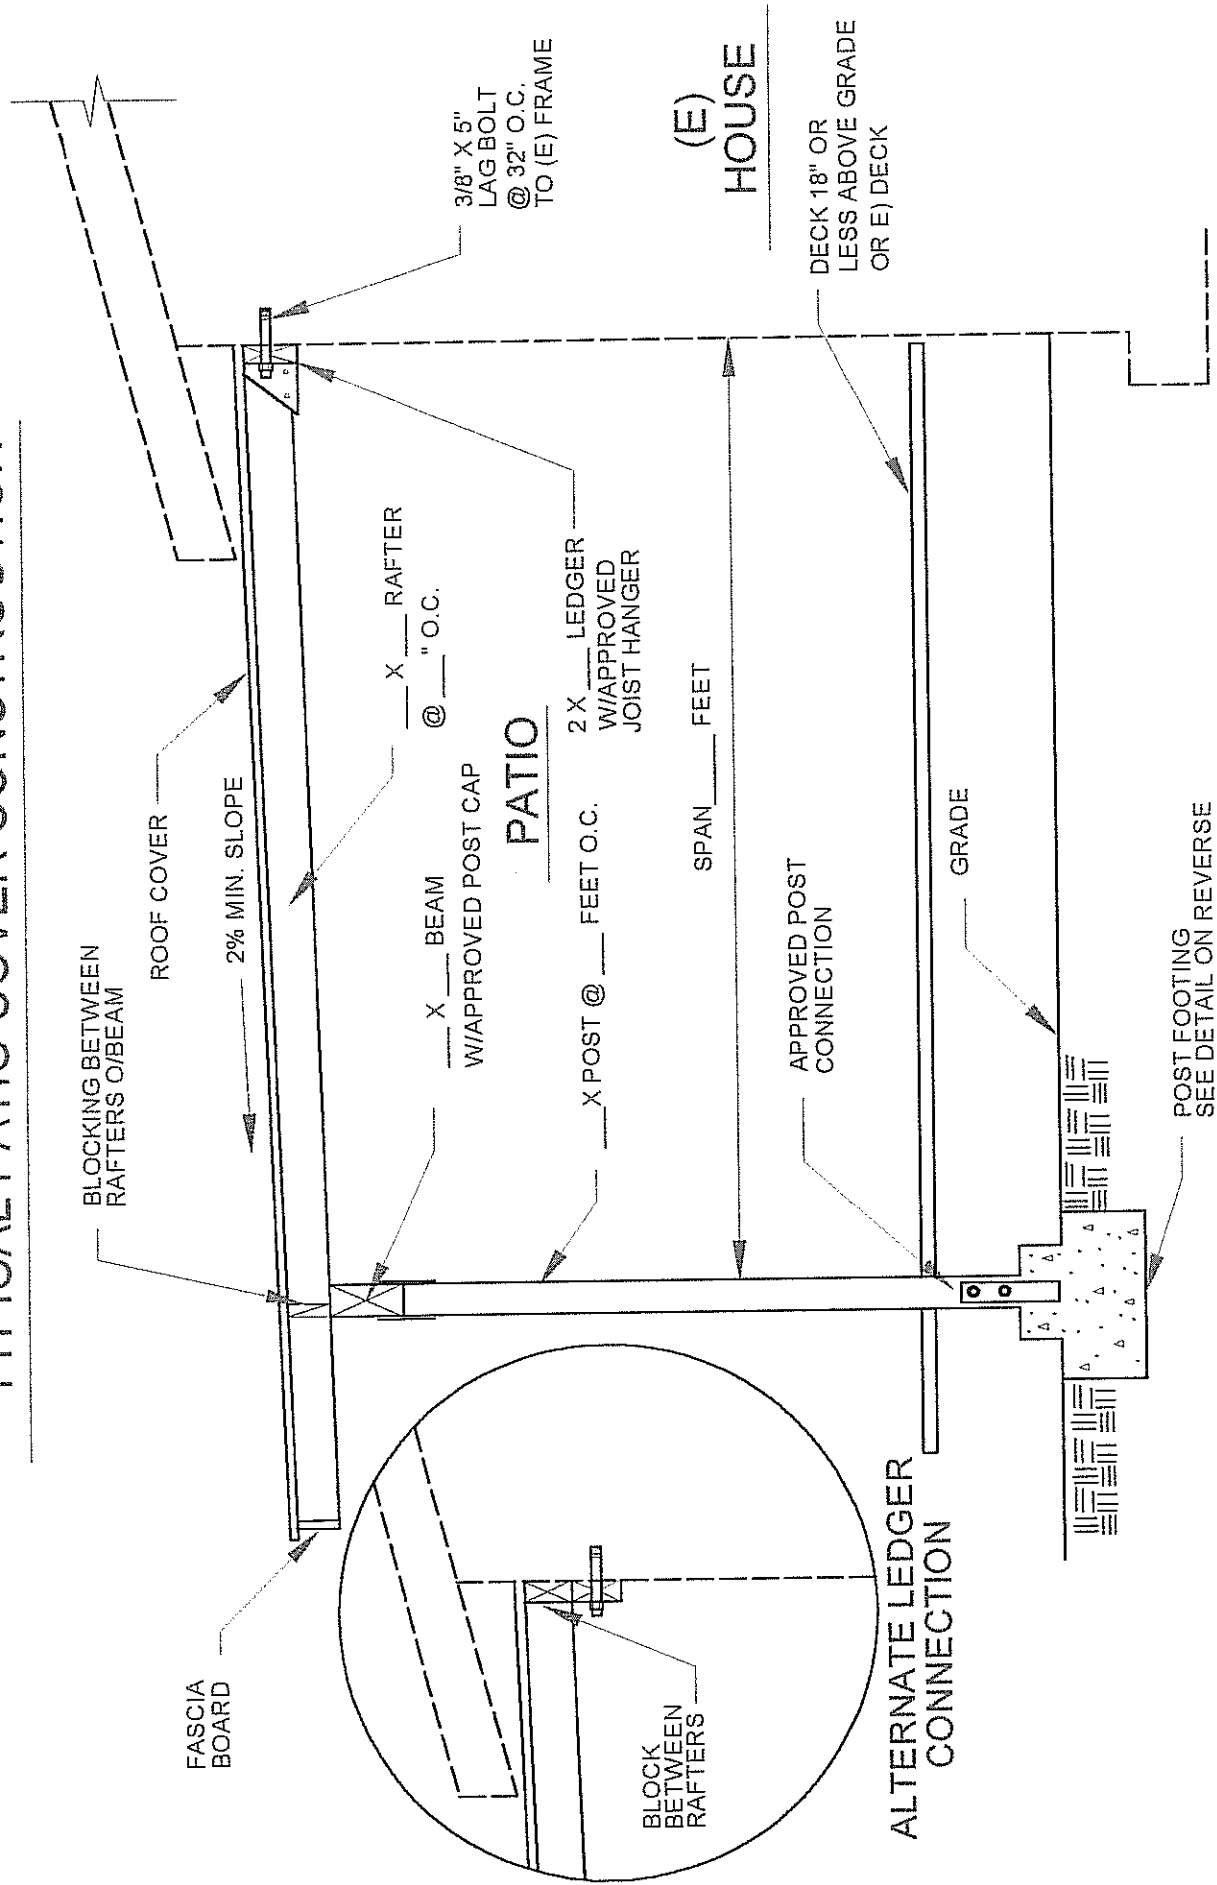

ELEVATION B-B

