



VIEWPORT KEY (1" = 400')



CONCEPTUAL PHASING PLAN (1" = 400')

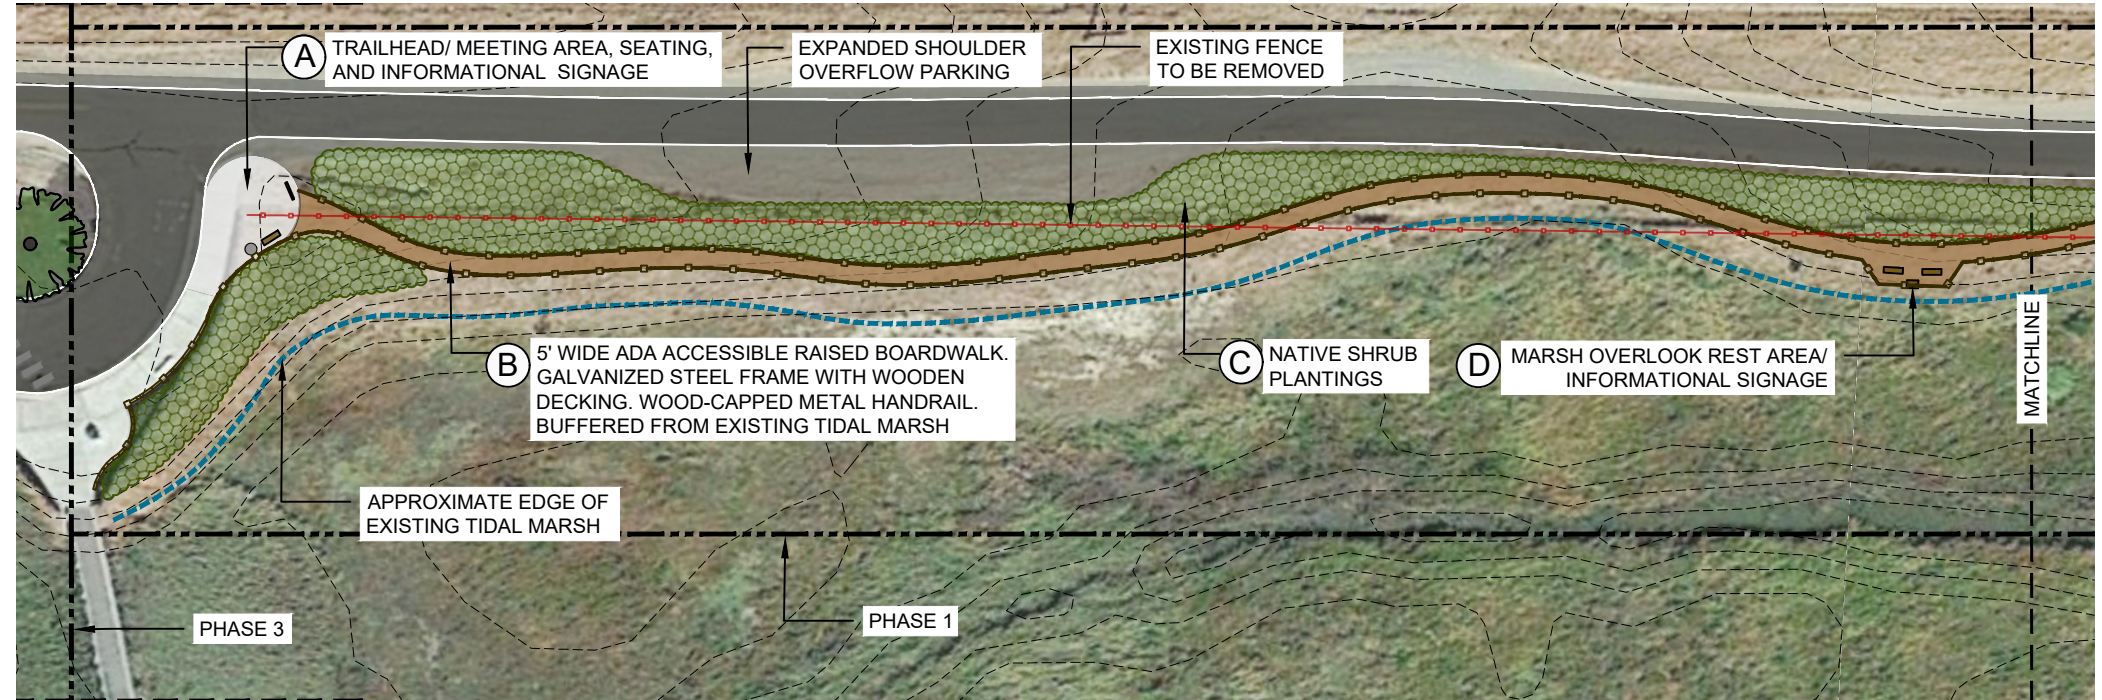


1 BOARDWALK TRAILHEAD

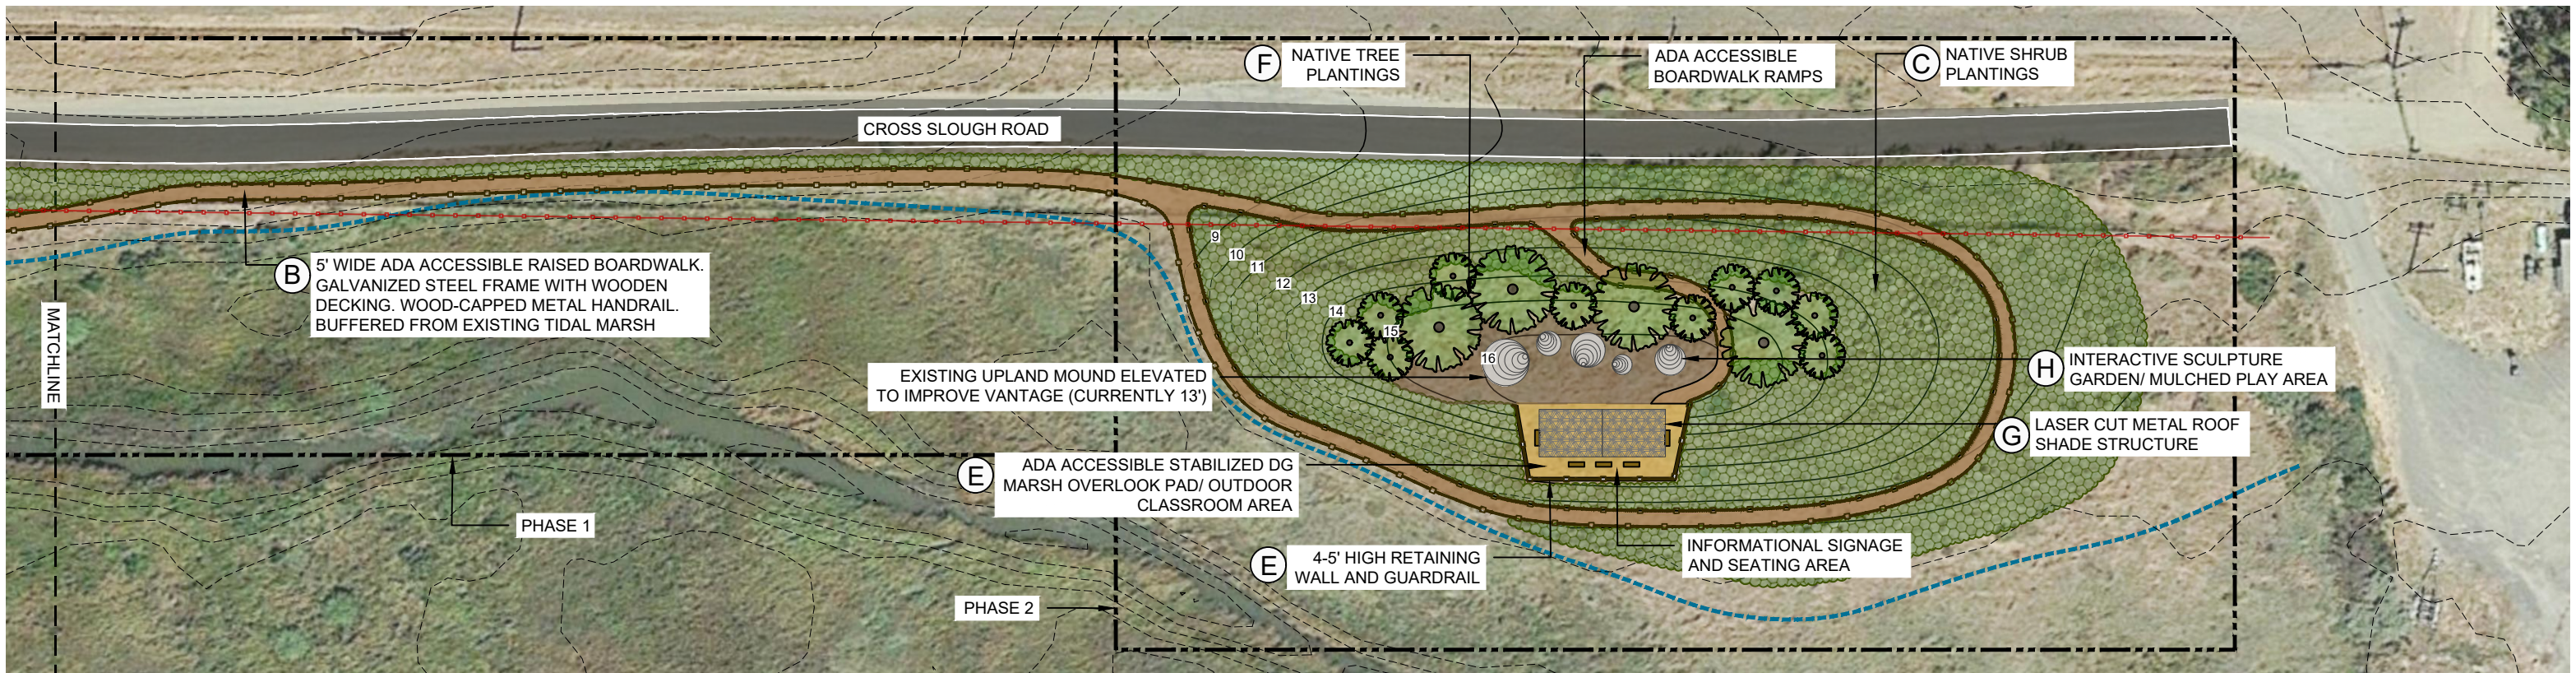

2 BOARDWALK TURNAROUND/ OUTDOOR EDUCATION AREA

Belden's Landing
Conceptual Trail Design

Solano County, CA

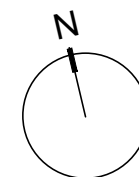

SCALE: 1" = 50'





Date: July 2022
Figure By: CHL
Page 1 of 3



③ PICNIC AREA AND PARKING LOT IMPROVEMENTS

Belden's Landing
Conceptual Parking Area Improvement Plan

Solano County, CA

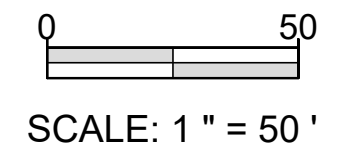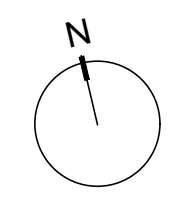

Date: July 2022
Figure By: CHL
Page 2 of 3



(A) BOARDWALK MEETING AREA/ TRAILHEAD SIGNAGE



(B) ADA ACCESSIBLE BOARDWALK TRAIL



(C) NATIVE SHRUB PLANTINGS




(D) BOARDWALK POP-OUT SEATING/ REST AREA



(E) ADA ACCESSIBLE MARSH OVERLOOK PAD AND GUARDRAIL



(F) NATIVE TREE PLANTINGS

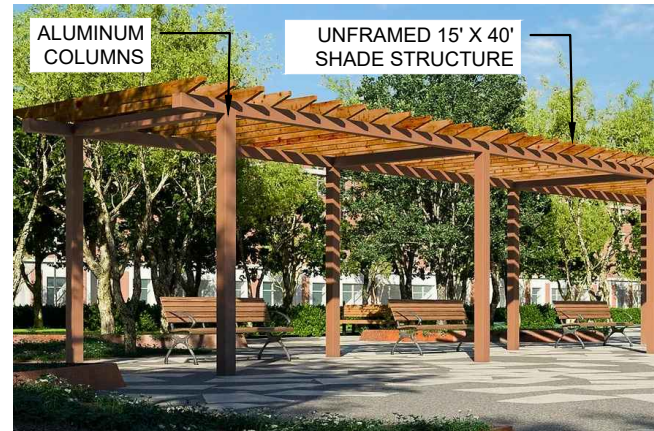

(G) LASER CUT METAL SHADE STRUCTURE



(H) INTERACTIVE SCULPTURE GARDEN/ MULCHED PLAY AREA



(I) LOW WOODEN RAIL FENCING



(J) ADA ACCESSIBLE COVERED PICNIC/ GRILL AREA



(J) ADA ACCESSIBLE COVERED PICNIC/ GRILL AREA